


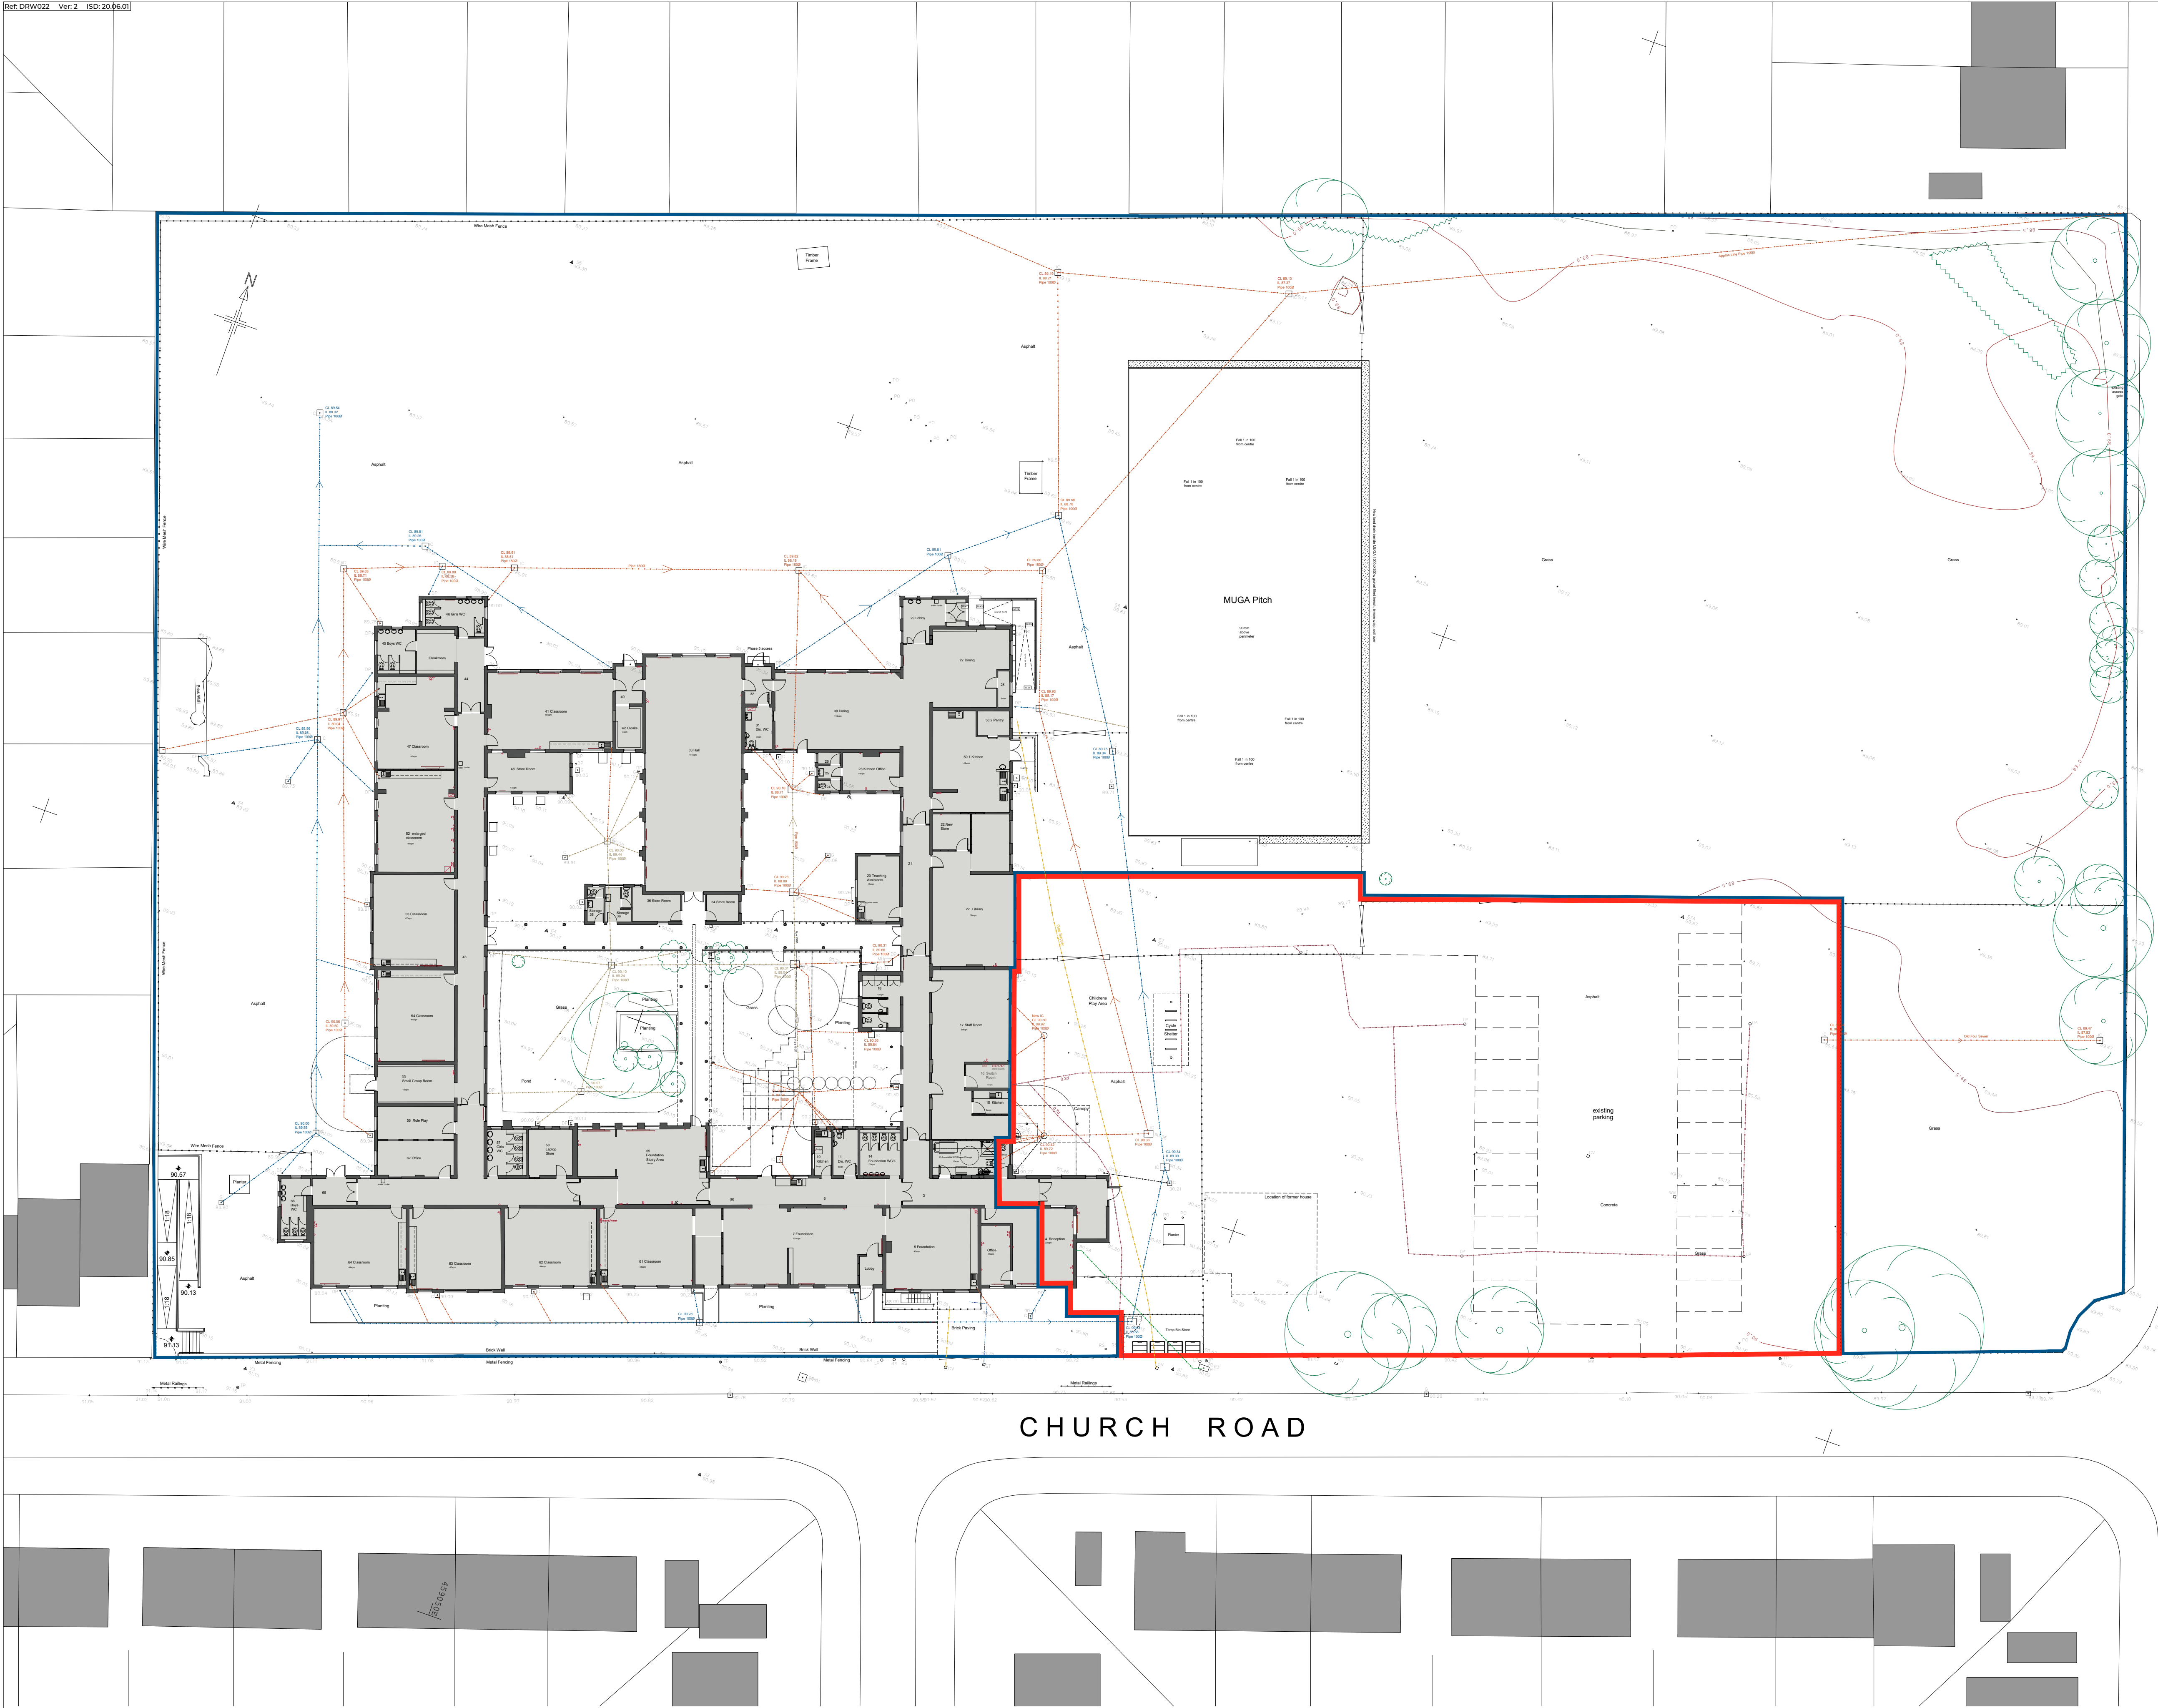

- Notes:
1. This is an A1 drawing, if reproduced in any other format the scale shown will be incorrect.
 2. Do not scale off this drawing.
 3. Any ambiguities, omissions and errors, or inconsistencies with other documents, on this drawing should be notified immediately to the architect before the commencement of works on site.
 4. All dimensions are in millimeters unless otherwise stated.
 5. All dimensions, unless otherwise stated, are to the face of unfinished masonry walls or to the face of stud partitions, excluding plasterboard.
 6. All dimensions are to be checked on site, any discrepancies are to be notified immediately to the architect before the commencement of works on site.
 7. All levels are in meters unless otherwise stated.
 8. This drawing is to be read in conjunction with all other relevant drawings and specifications for this project and apparent inconsistencies brought to the attention of the architect.
 9. It is the responsibility of specialist roofing/wall cladding/insulation manufacturer to ensure full compliance with their composite build up as specified by them, and that the integration of their product into the building design meets the required fire tests and complies with Building Regulations.

Land in school ownership
Land in school ownership :-
Construction Site Boundary

C01	14.04.23	CONSTRUCTION ISSUE	AM	RR	XX
T03	11.01.23	External survey updated	AM	RR	XX
T02	07.11.22	TENDER RE-ISSUE	AM	RR	XX
Rev	Date	Description	By	Ck	Ap

cbp.

T: 0115 948 1144
www.cbp-arch.co.uk
44 The Ropewalk, Nottingham, NG1 5DW

Project
Samuel Barlow Primary Academy
Clipstone, Nottinghamshire
Proposed School Expansion

Drawing Title
Existing Site Plan

Drawn by	Checked by	Approved by	Scale	Date	RIBA Stage
AM	RR	-	1:250	20/10/22	5
Project	Originator	Volume	Level	Type	Role Number
19169	CBP	Z0	00	M2-A	1001
-D3-C01					
Reproduced subject to copyright Original sheet size A1					

Existing Site Plan
scale 1:250 @ A1